


SCALE 1:20 @ A3


THE INFORMATION IN THIS DOCUMENT IS CONFIDENTIAL TO HTS ENGINEERING GROUP LIMITED AND SHALL NOT BE DISCLOSED TO A THIRD PARTY WITHOUT WRITTEN PERMISSION.

7 BEESTON COURT, STUART ROAD, MANOR PARK, RUNCORN
01928 238 360 www.htsgrp.com

PROJECT:	SULPHURIC ACID BUND
TITLE:	SULPHURIC ACID BUND UPGRADE ELEVATION
STATUS:	CONSTRUCTION
DRAWING No.:	AGC007-7-4-001
REV:	A3

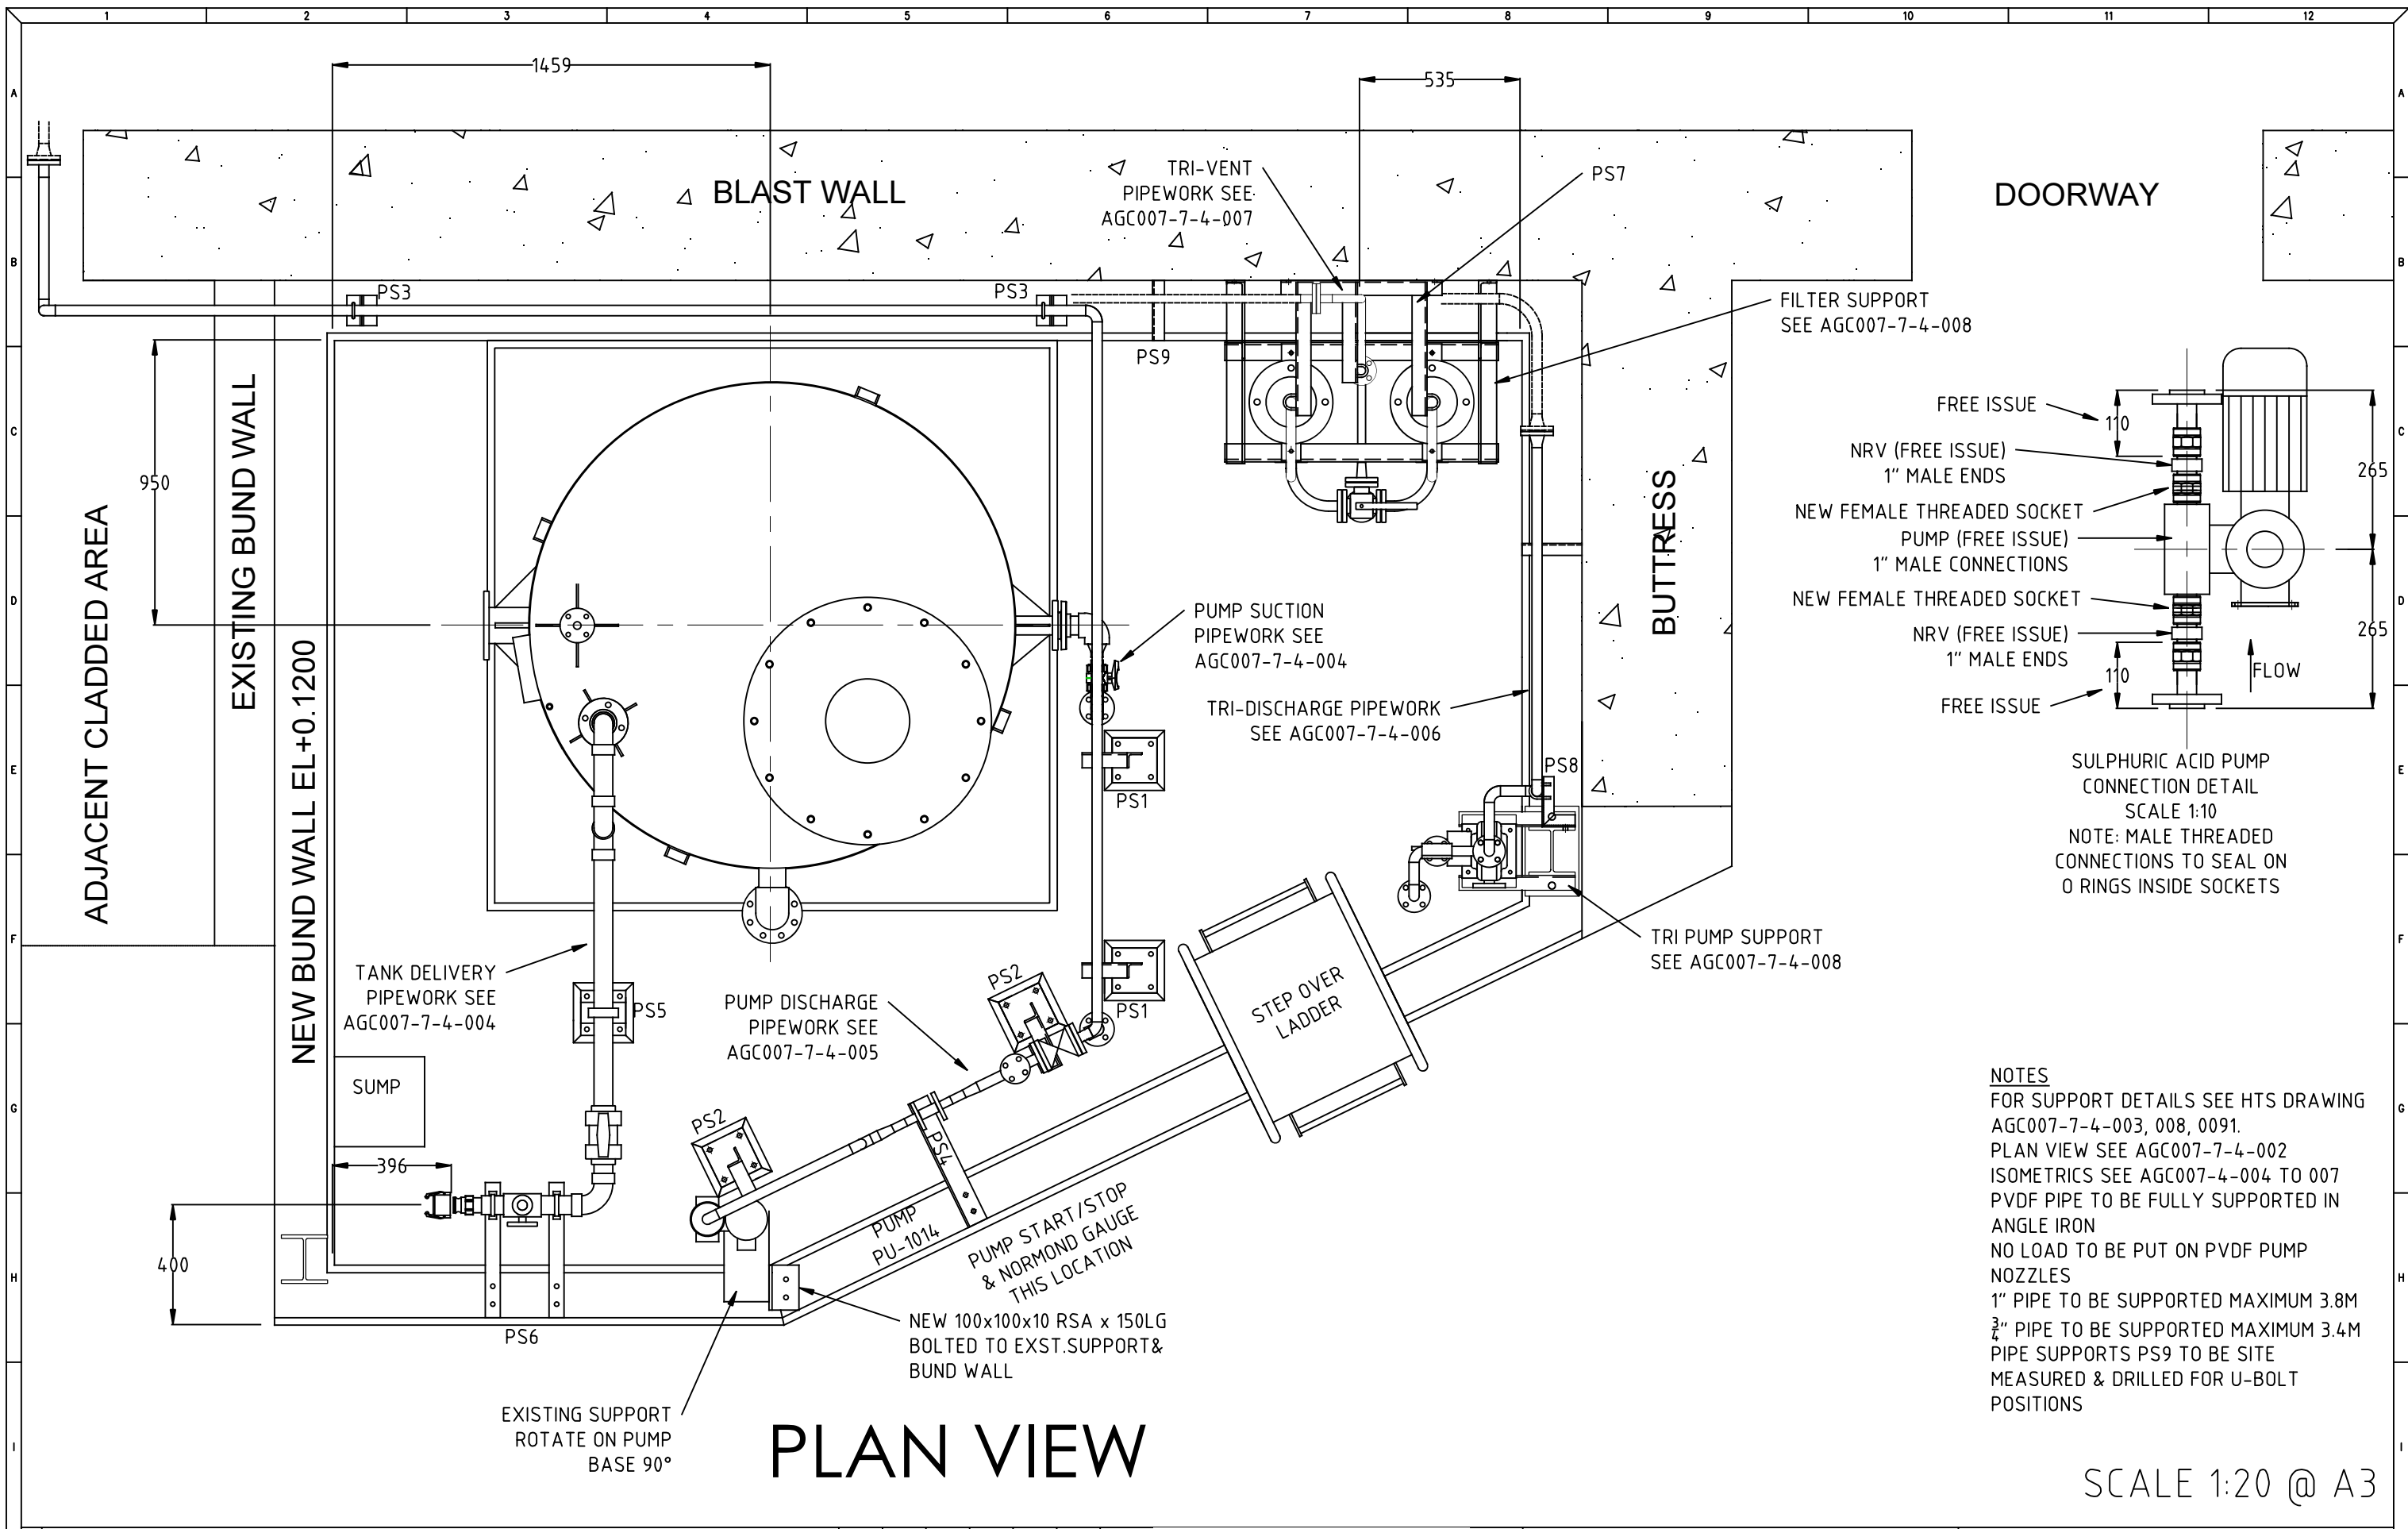

PLAN VIEW

NOTES
 FOR SUPPORT DETAILS SEE HTS DRAWING AGC007-7-4-003, 008, 0091.
 PLAN VIEW SEE AGC007-7-4-002
 ISOMETRICS SEE AGC007-4-004 TO 007
 PVDF PIPE TO BE FULLY SUPPORTED IN ANGLE IRON
 NO LOAD TO BE PUT ON PVDF PUMP NOZZLES
 1" PIPE TO BE SUPPORTED MAXIMUM 3.8M
 3/4" PIPE TO BE SUPPORTED MAXIMUM 3.4M
 PIPE SUPPORTS PS9 TO BE SITE MEASURED & DRILLED FOR U-BOLT POSITIONS

SCALE 1:20 @ A3

A2	PUMP & PIPEWORK MODIFICATIONS	MGT	22.11.15	GS	22.11.15	MIH	22.11.15
A1	SUPPORT LOCATIONS ADDED	MGT	14.05.15	MIH	19.05.15	MIH	19.05.15
A	ISSUED FOR CONSTRUCTION	MGT	13.05.15				
J	AMENDED TO CLIENTS COMMENTS	MGT	17.03.15				
P	PRELIMINARY	MGT	14.03.15				

STATUS

THE INFORMATION IN THIS DOCUMENT IS CONFIDENTIAL TO HTS ENGINEERING GROUP LIMITED AND SHALL NOT BE DISCLOSED TO A THIRD PARTY WITHOUT WRITTEN PERMISSION.



HTS GROUP
 HTS Engineering Group Limited
 7 BEESTON COURT, STUART ROAD, MANOR PARK, RUNCORN
 CHESHIRE, WA7 1SS
 01928 238 360 www.htsgrp.com

PROJECT:	SULPHURIC ACID BUND
TITLE:	SULPHURIC ACID BUND UPGRADE PLAN VIEW
STATUS:	CONSTRUCTION
DRAWING No.:	AGC007-7-4-002
REV:	A2